


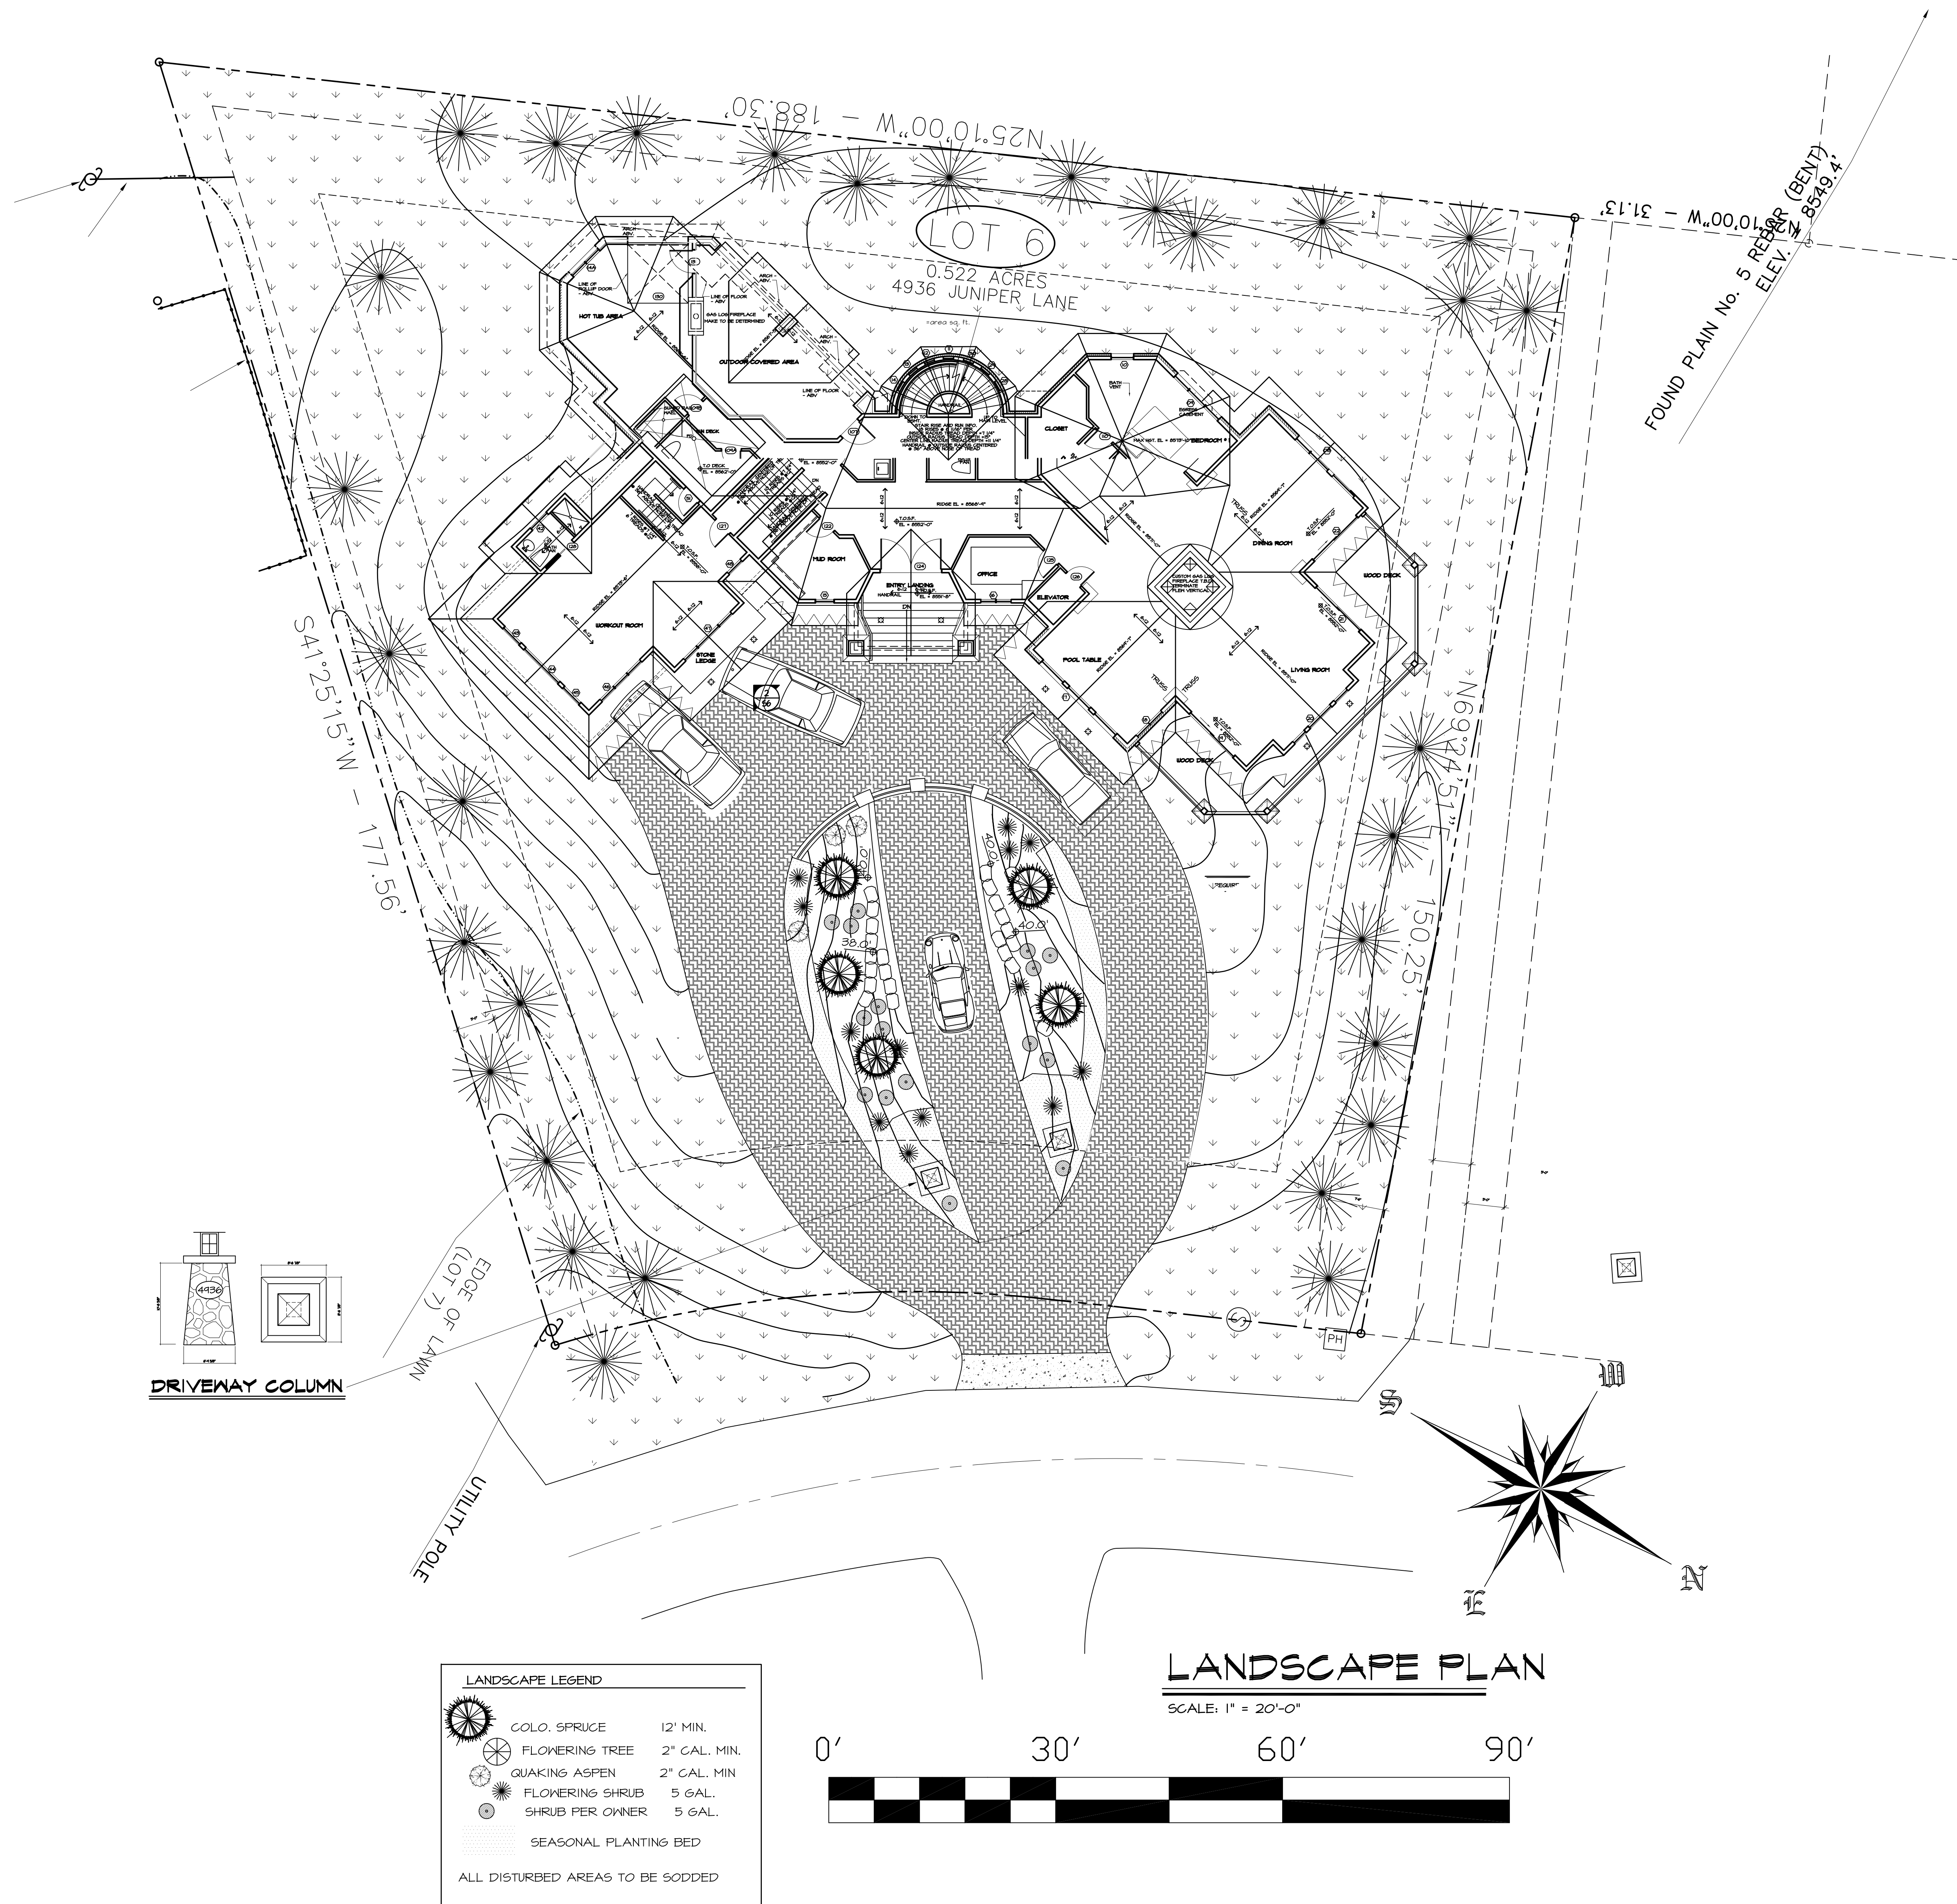

Car Collectors Dream Home Vail, Colorado

Date: 1/15/25
MARKETING
REVISIONS

L1


These plans are provided for marketing purposes only and not intended to be a final or definitive representation of the property. Any existing details, conditions, or site-specific factors take precedence over the information presented in these plans.

These plans are provided for marketing purposes only and not intended to be a final or definitive representation of the property. Any existing details, conditions, or site-specific factors take precedence over the information presented in these plans.

Car Collectors Dream Home
Vail, Colorado


Date: 1/15/25
MARKETING
REVISIONS

FP1

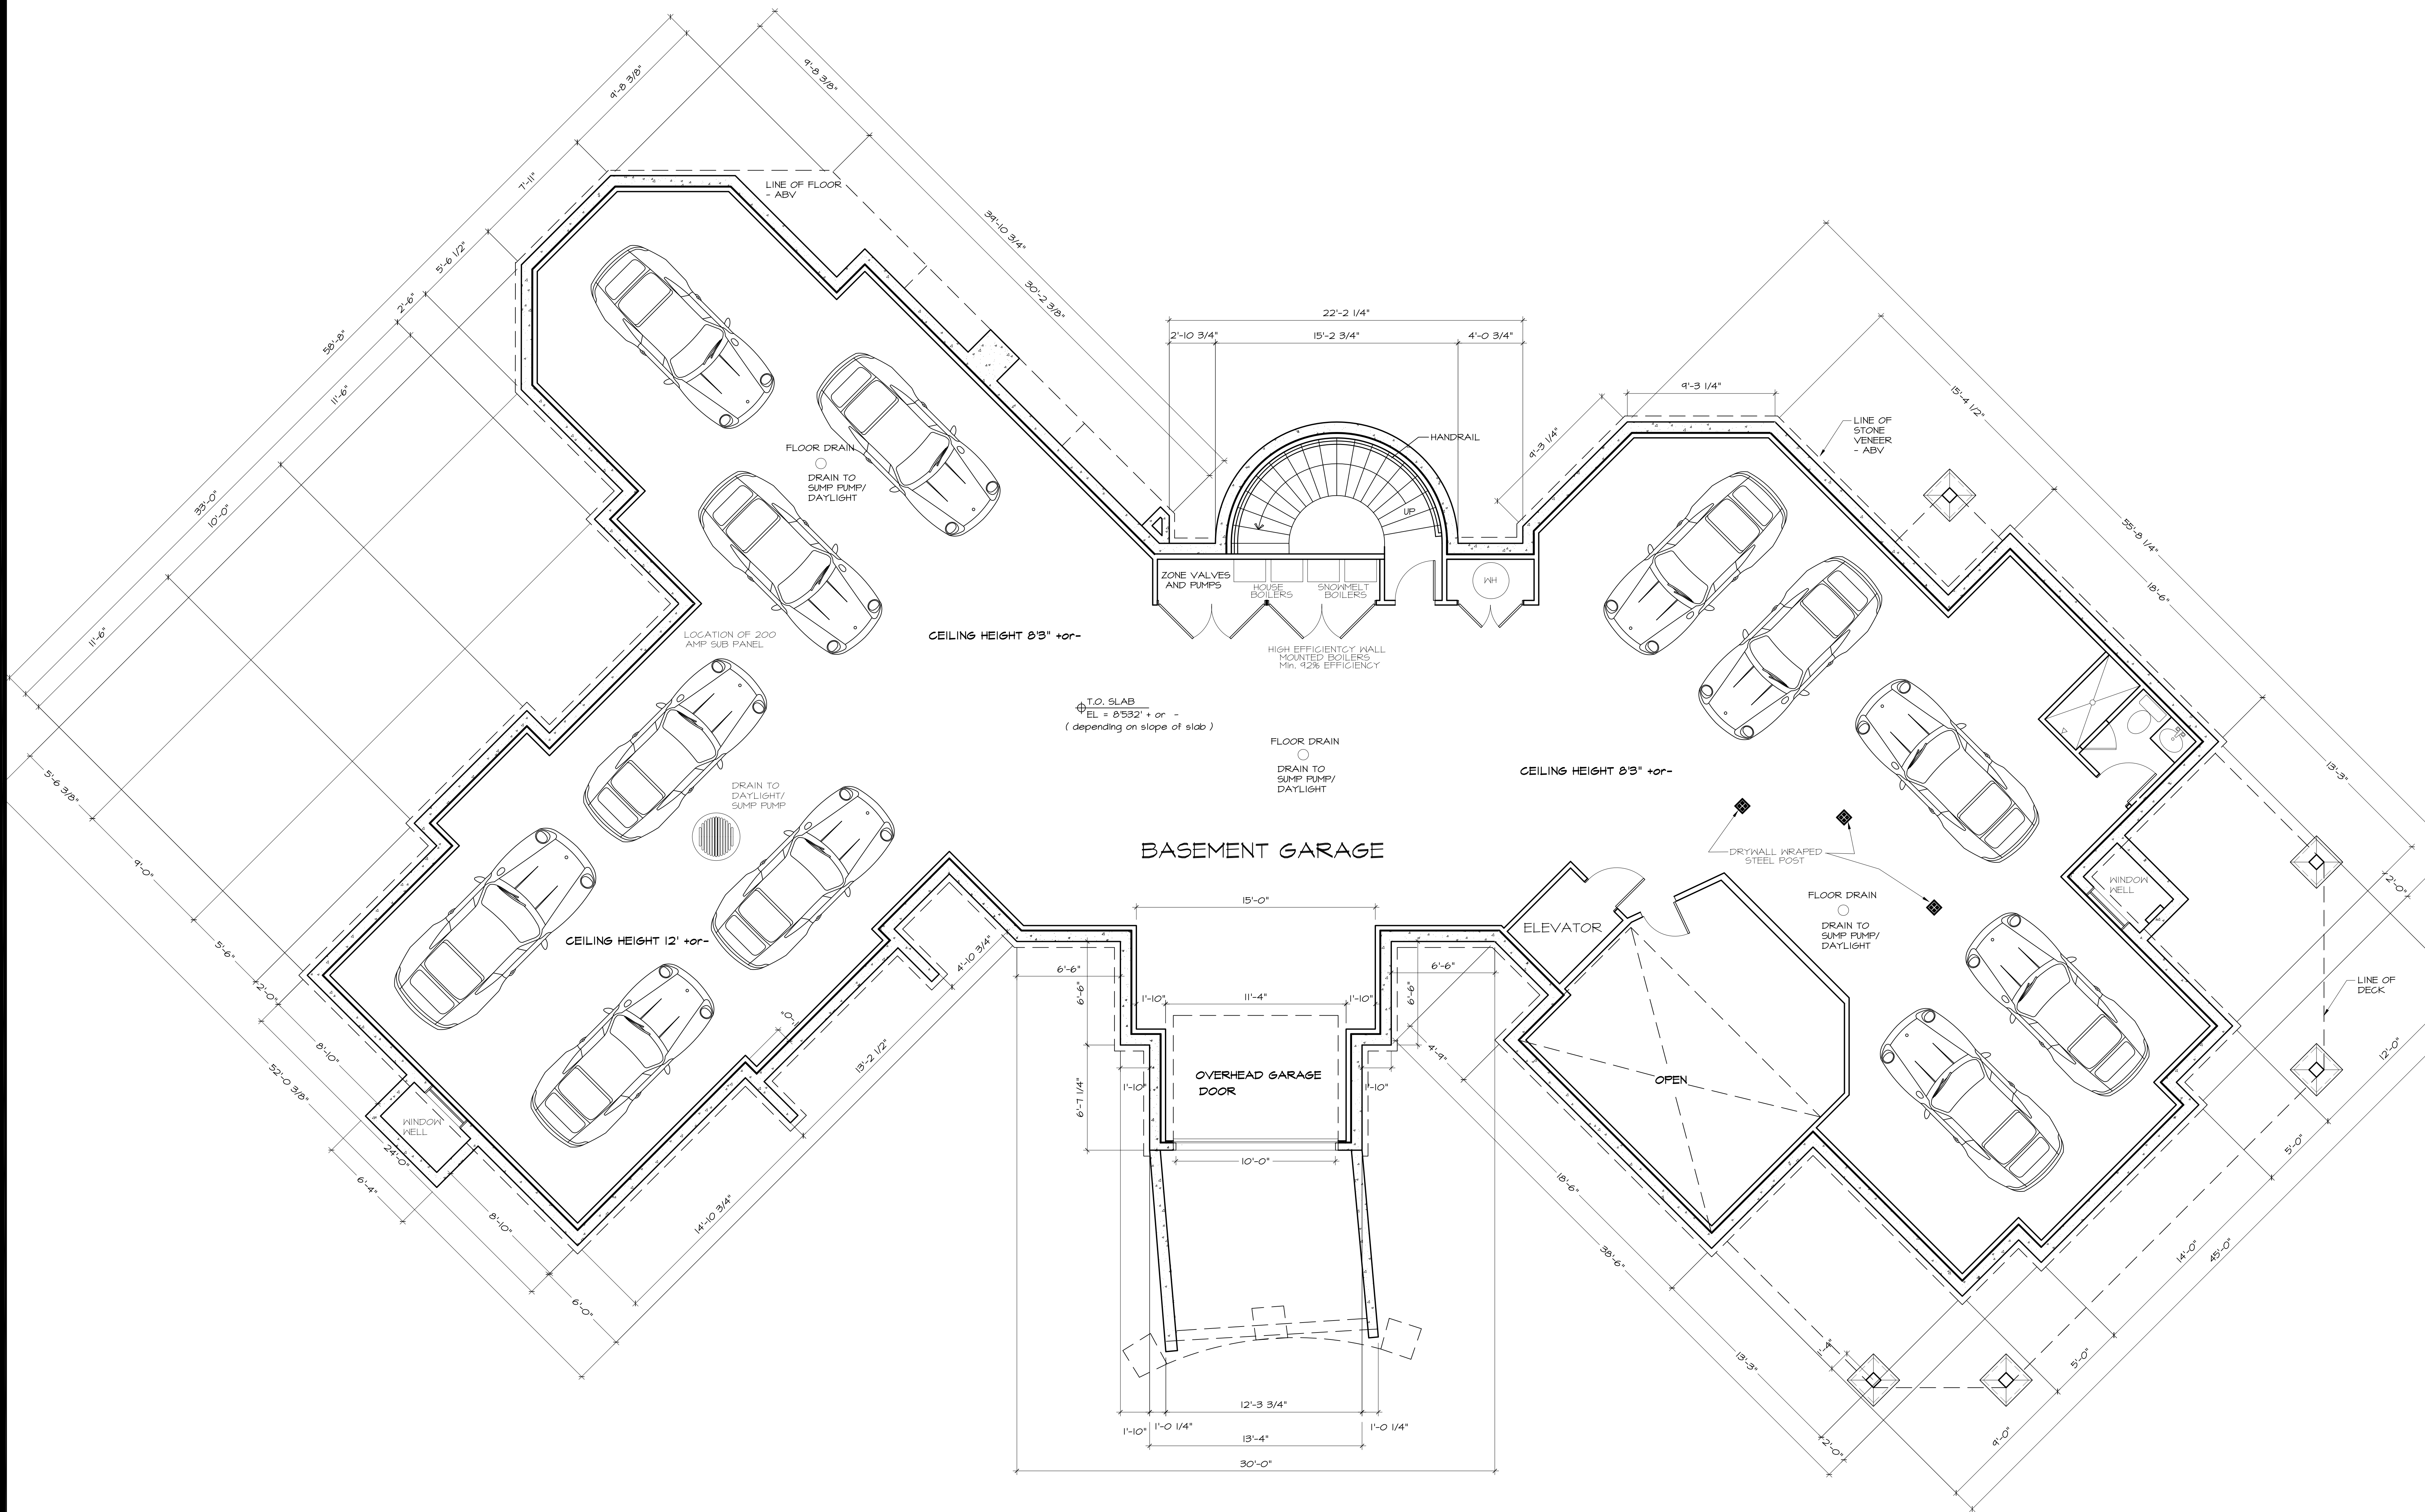

BASEMENT FLOOR PLAN

SCALE: 1/4" = 1'-0"
BASEMENT AREA = 4,548 SQ.FT.

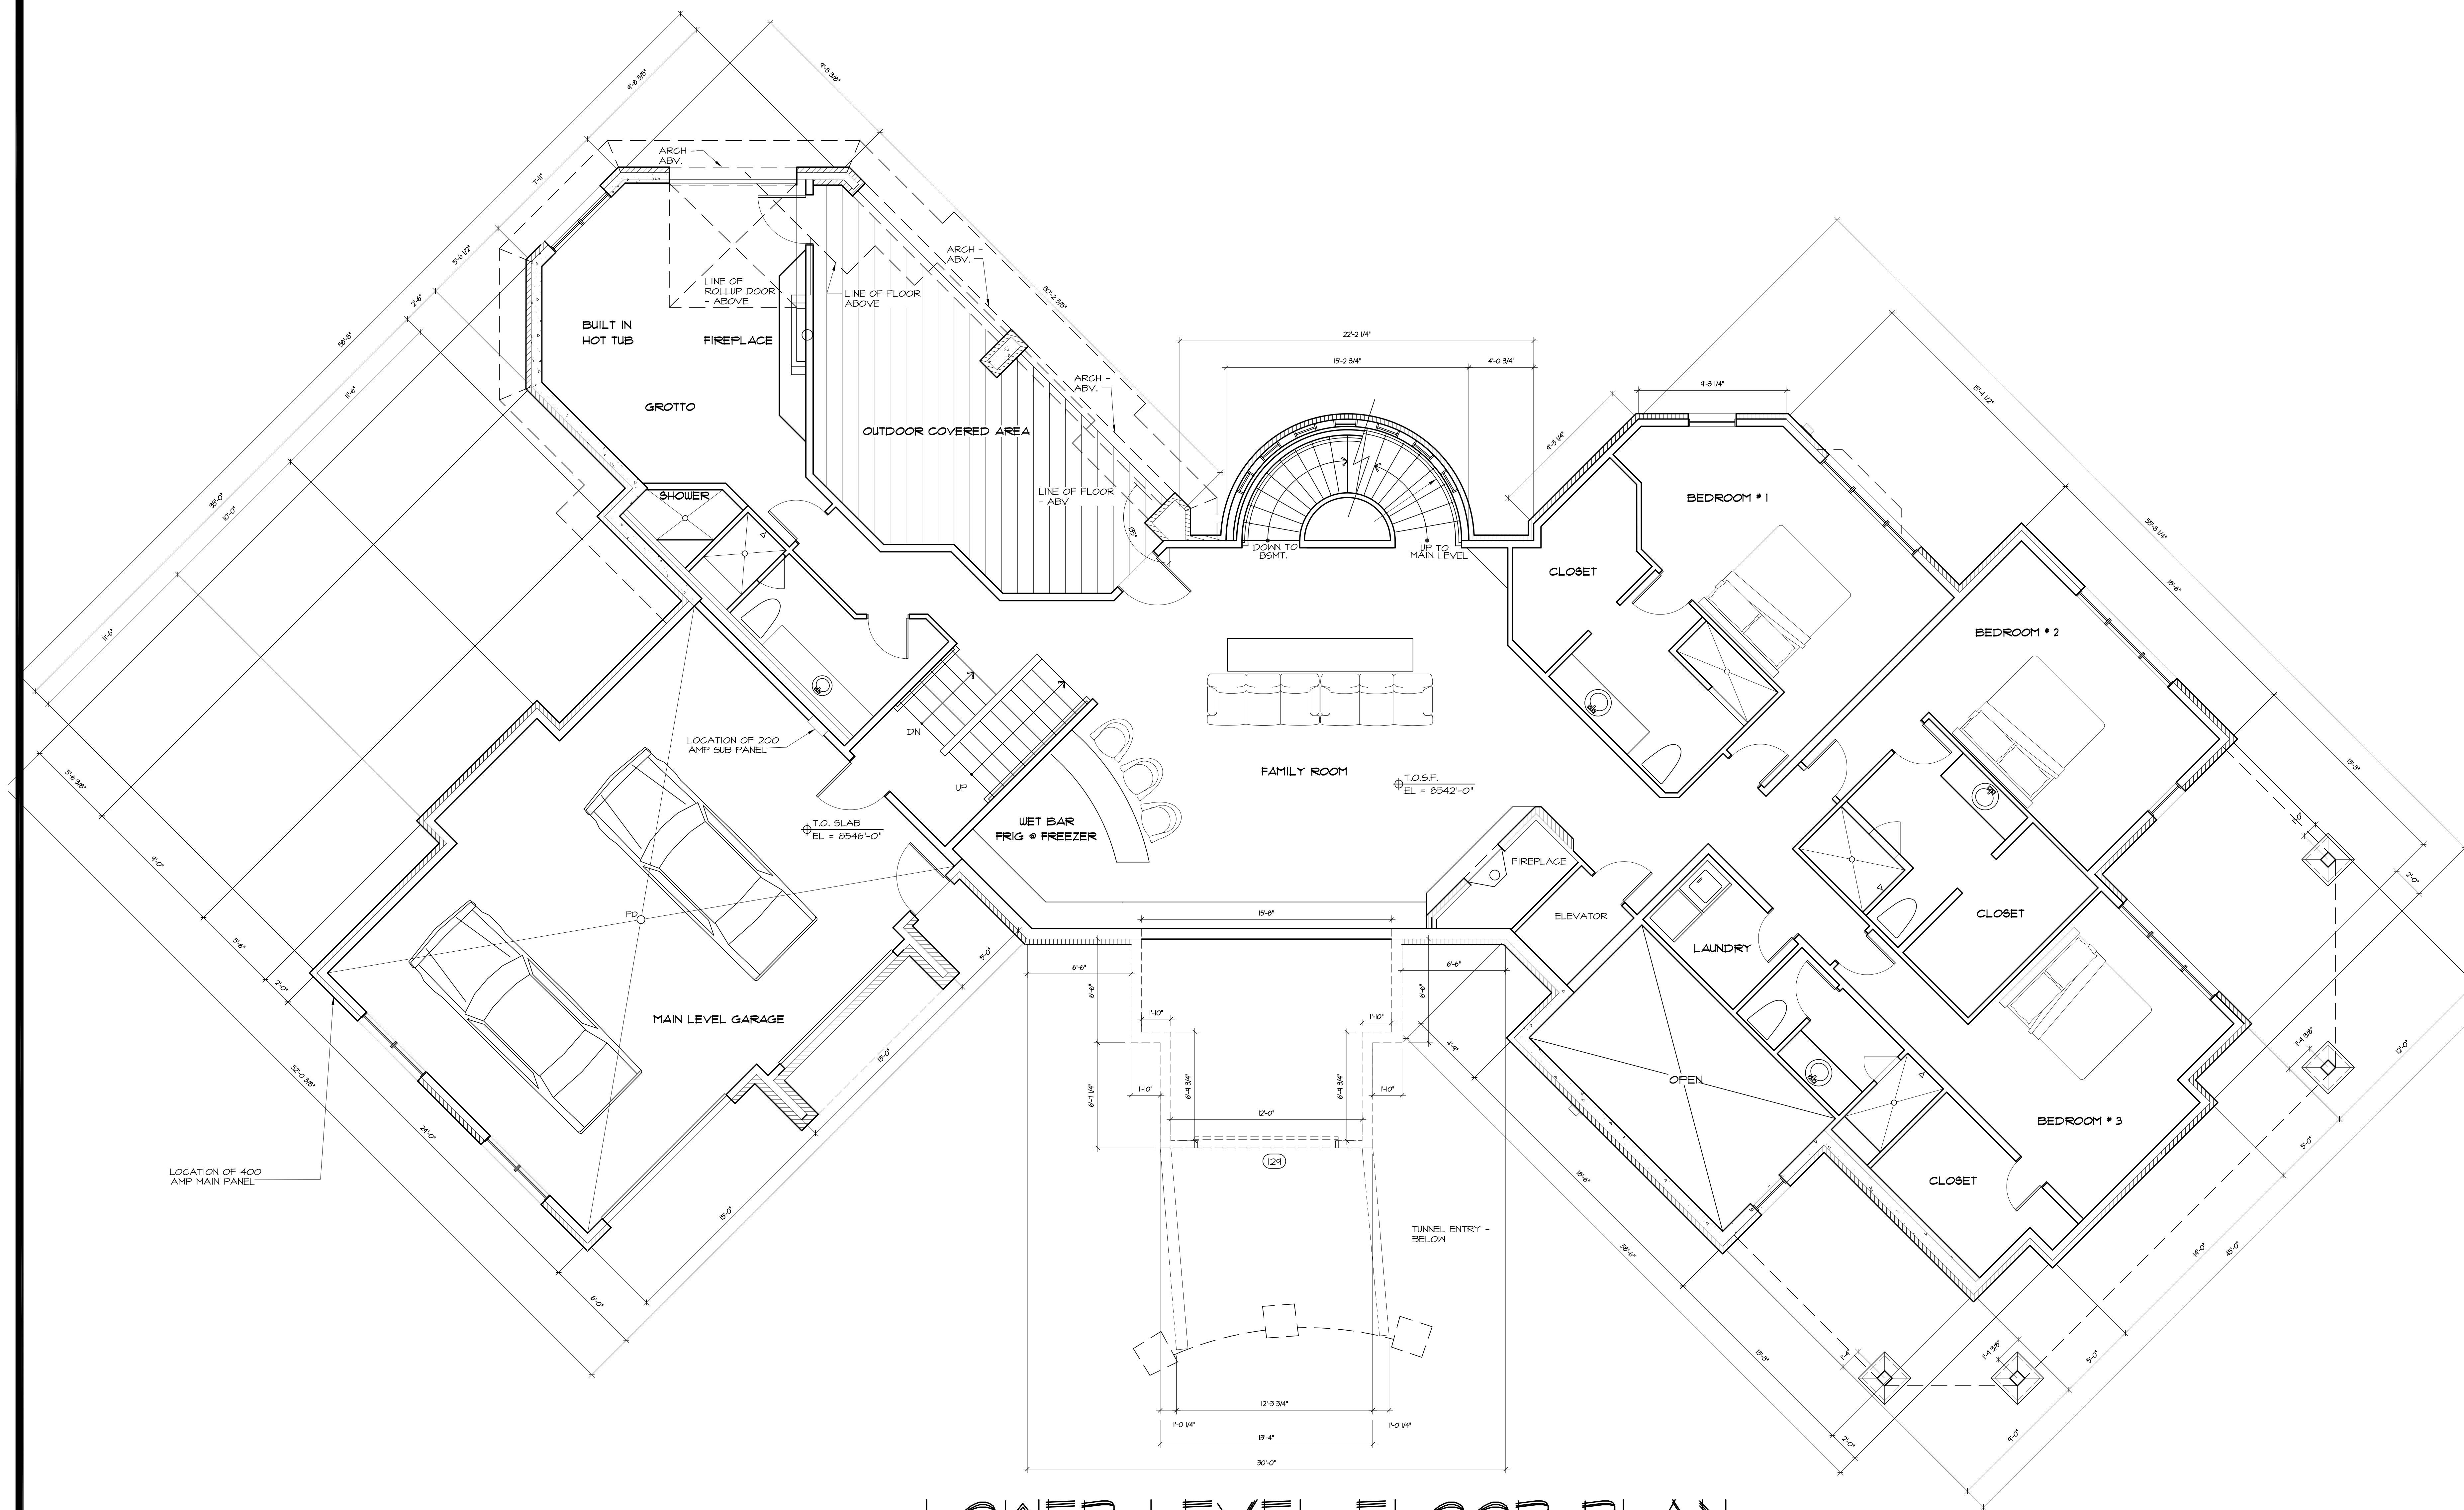

LOWER LEVEL FLOOR PLAN

SCALE: 1/4" = 1'-0"

LOWER LEVEL LIVING AREA = 3,073 SQ.FT.


MAIN LEVEL GARAGE = 840 SQ.FT.

These plans are provided for marketing purposes only and not intended to be a final or definitive representation of the property. Any existing details, conditions, or site-specific factors take precedence over the information presented in these plans.

Car Collectors Dream Home
Vail, Colorado

Date: 1/15/25
MARKETING
REVISIONS

FP2

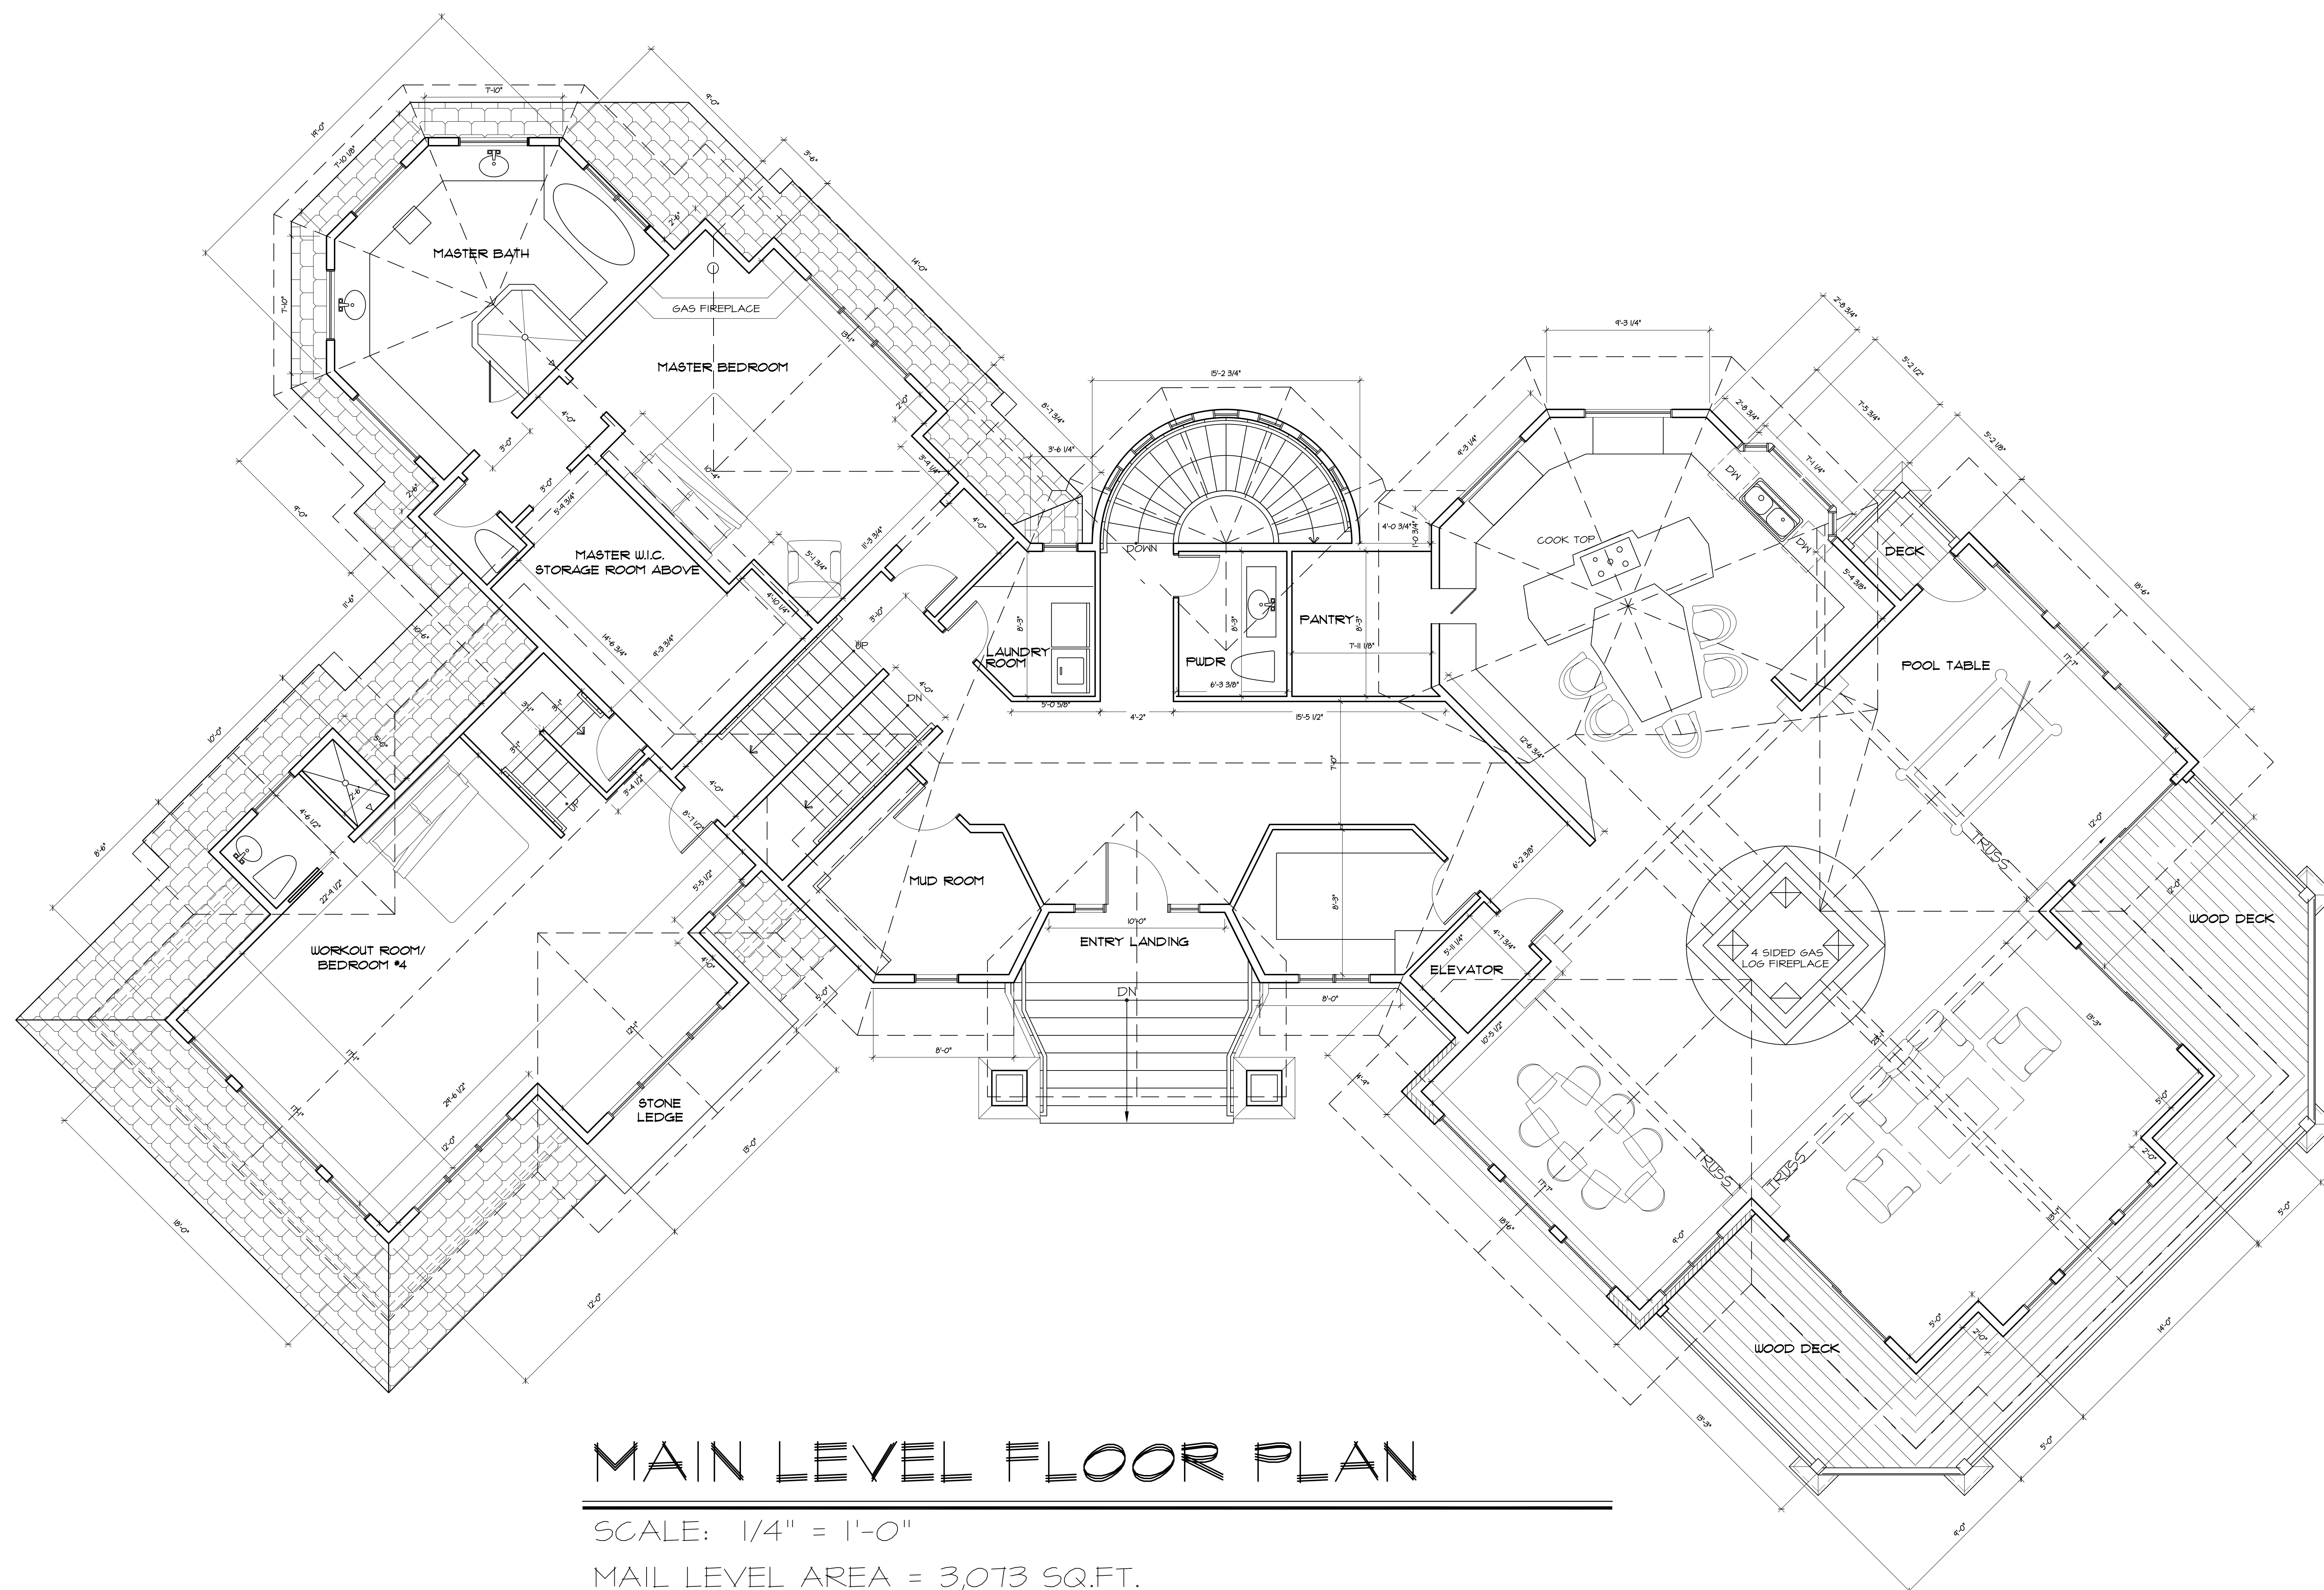

MAIN LEVEL FLOOR PLAN

SCALE: 1/4" = 1'-0"


MAIL LEVEL AREA = 3,073 SQ.FT.

These plans are provided for marketing purposes only and not intended to be a final or definitive representation of the property. Any existing details, conditions, or site-specific factors take precedence over the information presented in these plans.

Car Collectors Dream Home
Vail, Colorado

Date: 1/15/25
MARKETING
REVISIONS

FP3

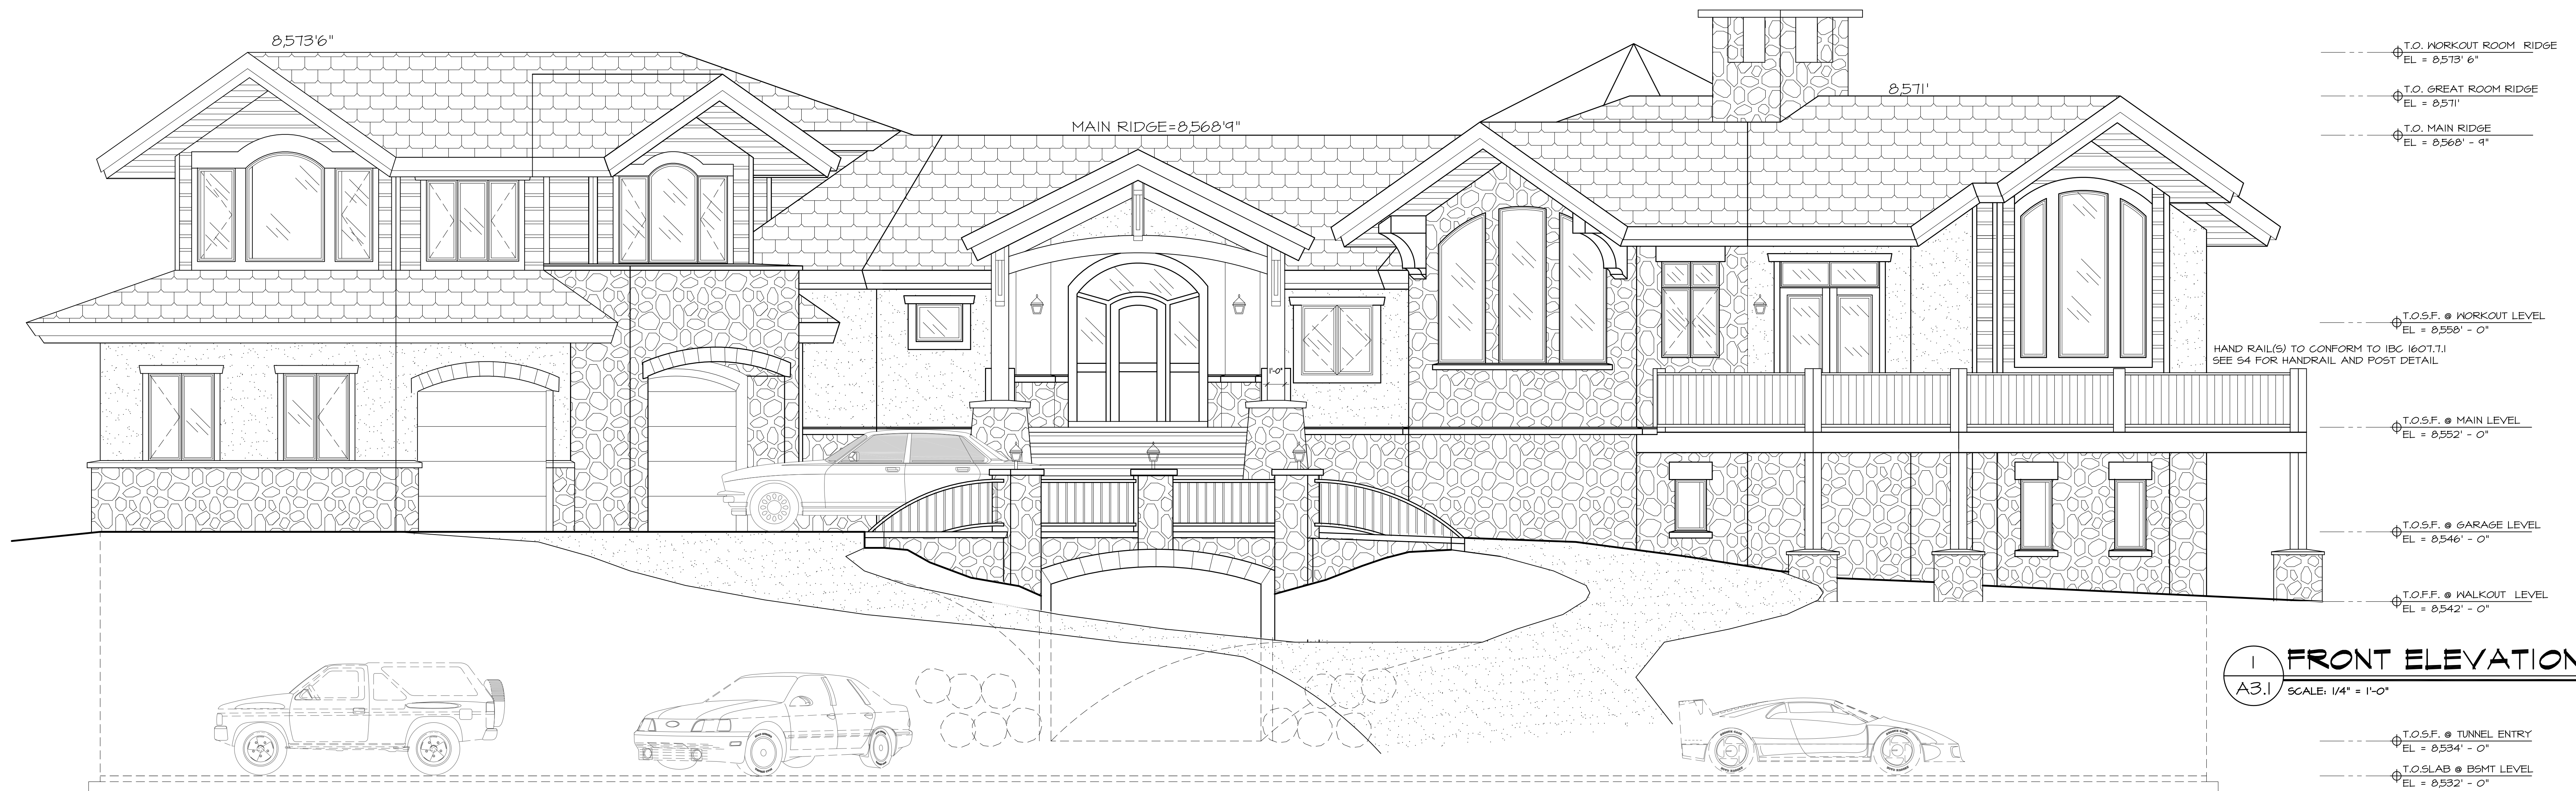

These plans are provided for marketing purposes only and not intended to be a final or definitive representation of the property. Any existing details, conditions, or site-specific factors take precedence over the information presented in these plans.

Car Collectors Dream Home
Vail, Colorado

Date: 1/15/25
MARKETING
REVISIONS

A3.1



3 ELEVATION
A3.2 SCALE: 1/4" = 1'-0"



4 ELEVATION
A3.2 SCALE: 1/4" = 1'-0"

These plans are provided for marketing purposes only and not intended to be a final or definitive representation of the property. Any existing details, conditions, or site-specific factors take precedence over the information presented in these plans.

Car Collectors Dream Home
Vail, Colorado

Date: 1/15/25
MARKETING
REVISIONS

A3.2

These plans are provided for marketing purposes only and not intended to be a final or definitive representation of the property. Any existing details, conditions, or site-specific factors take precedence over the information presented in these plans.

Car Collectors Dream Home
Vail, Colorado

Date: 1/15/25
MARKETING
REVISIONS

A3.3

